


**LEGEND**

ROADWAY  
EXISTING SIGN POST  
UTILITY POLE

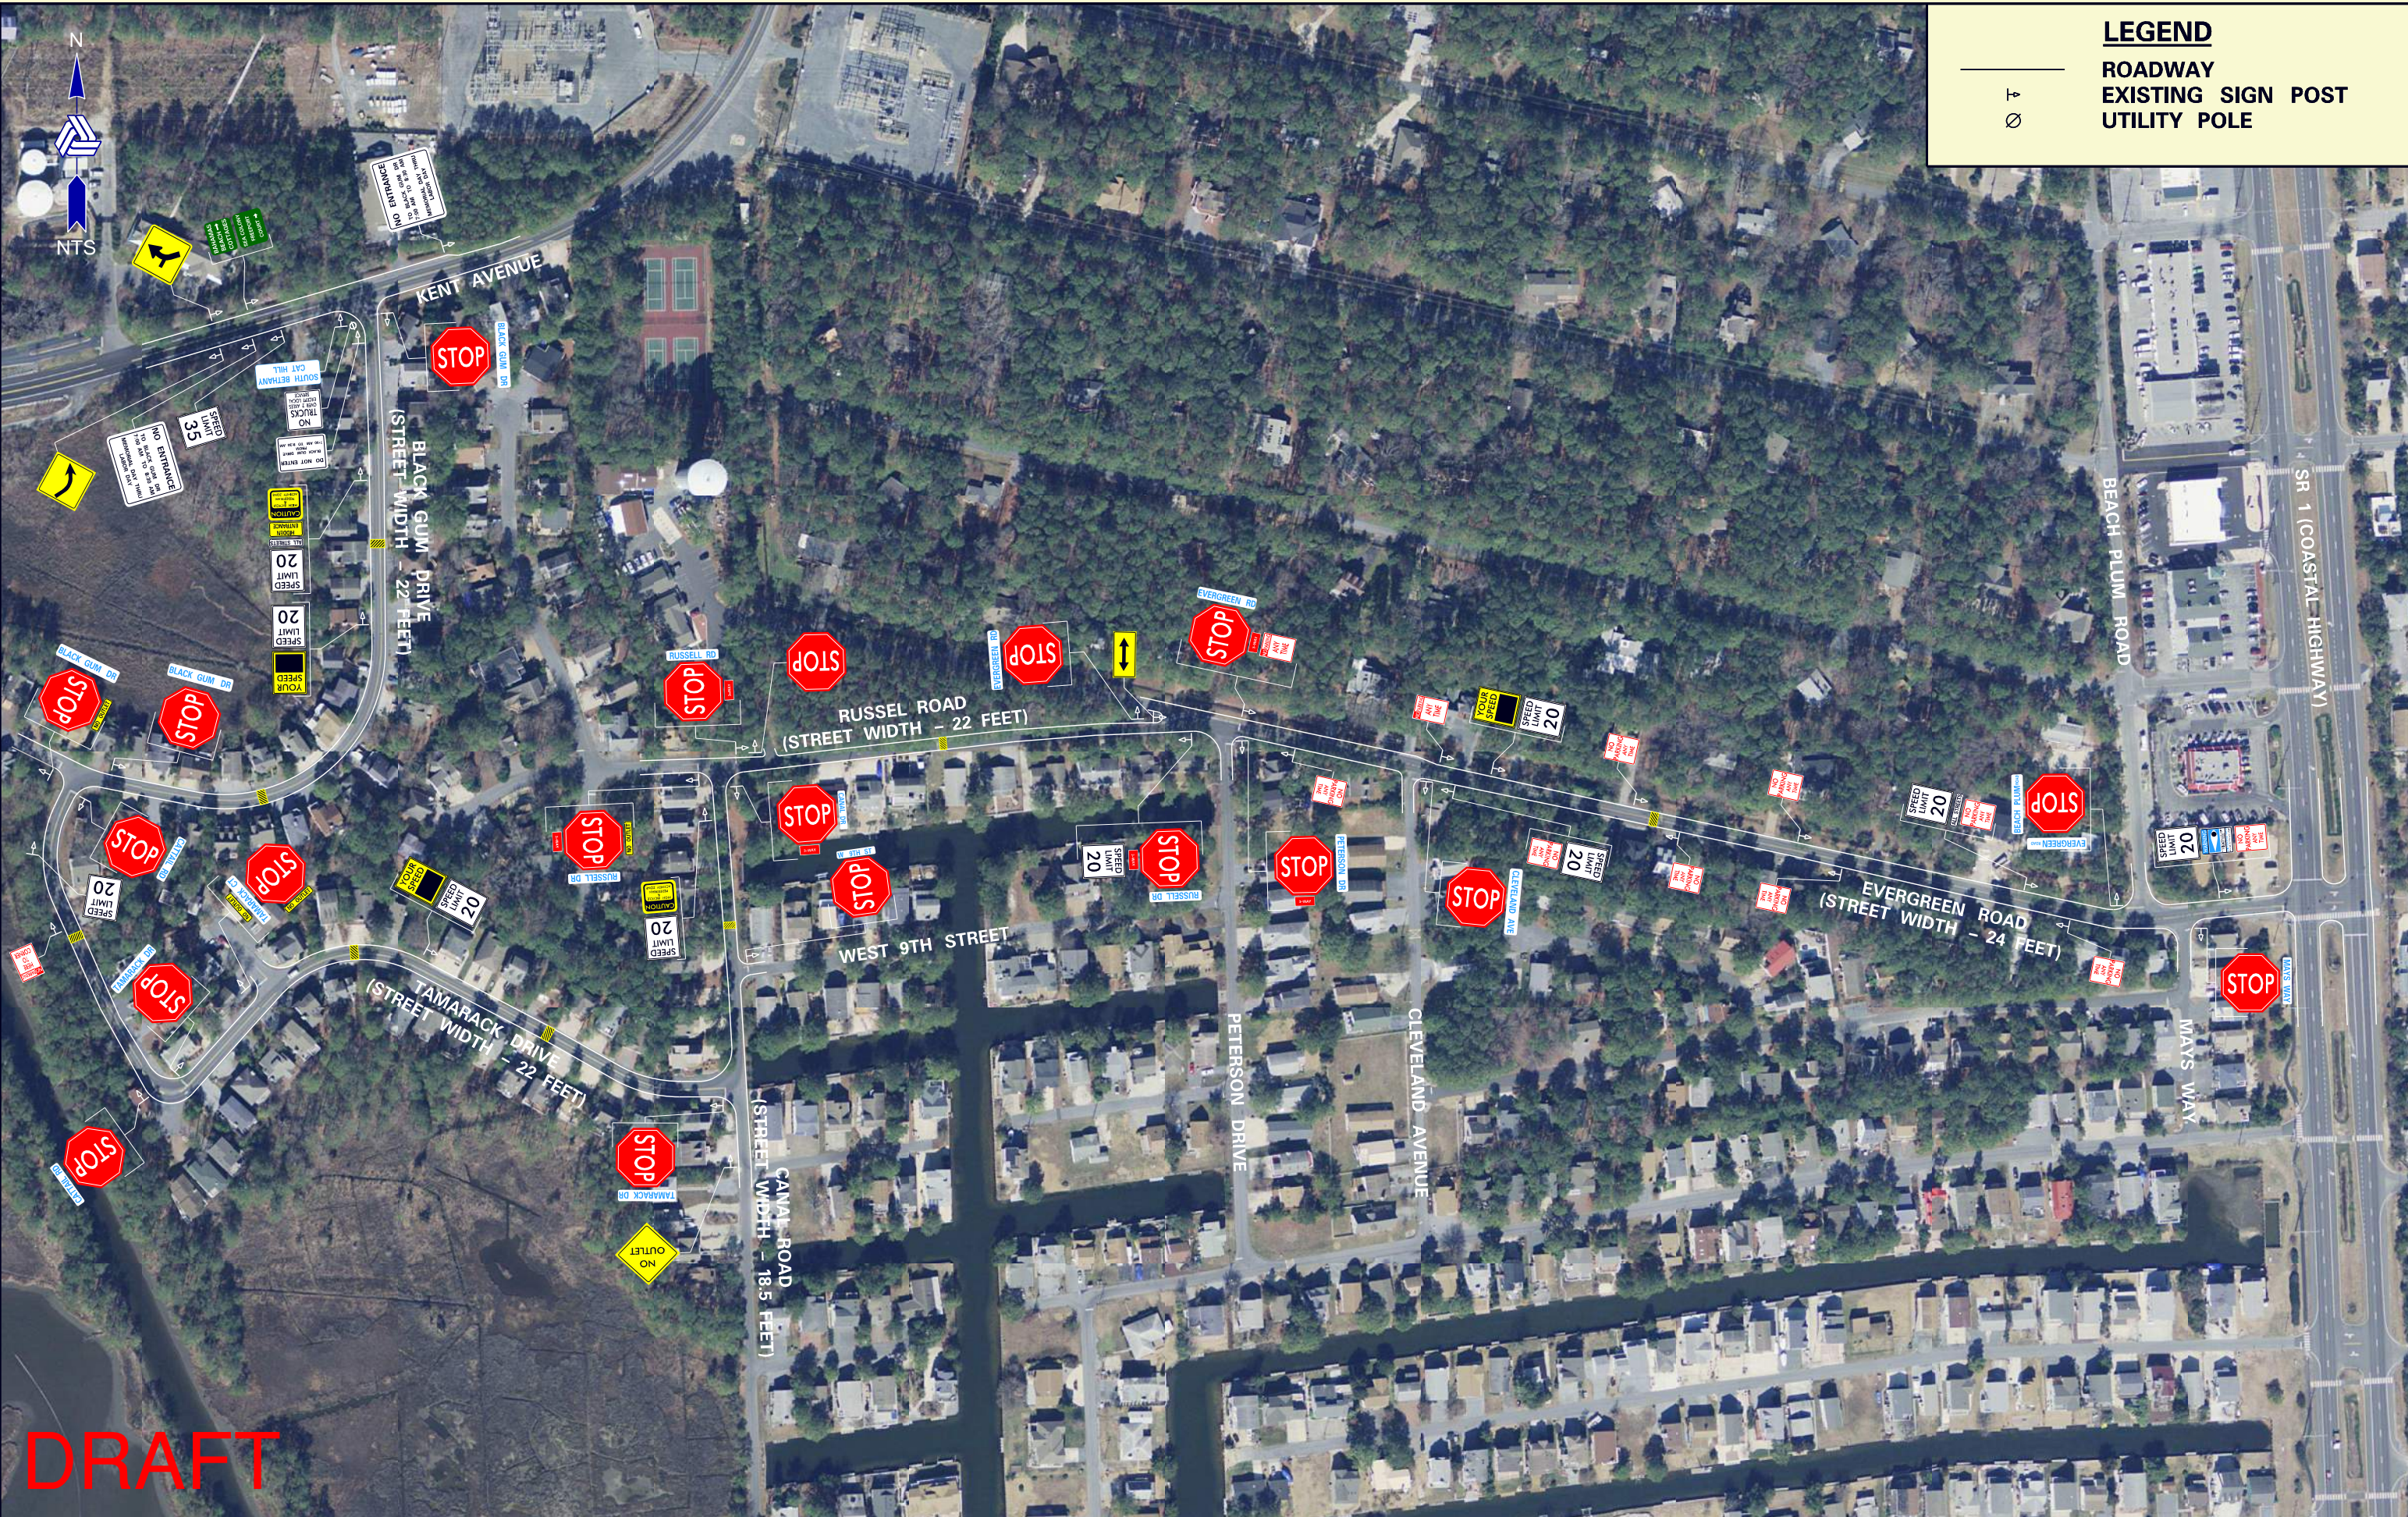

**DRAFT**